



MARITIME SECURITY PLAN - PORT OF DARWIN

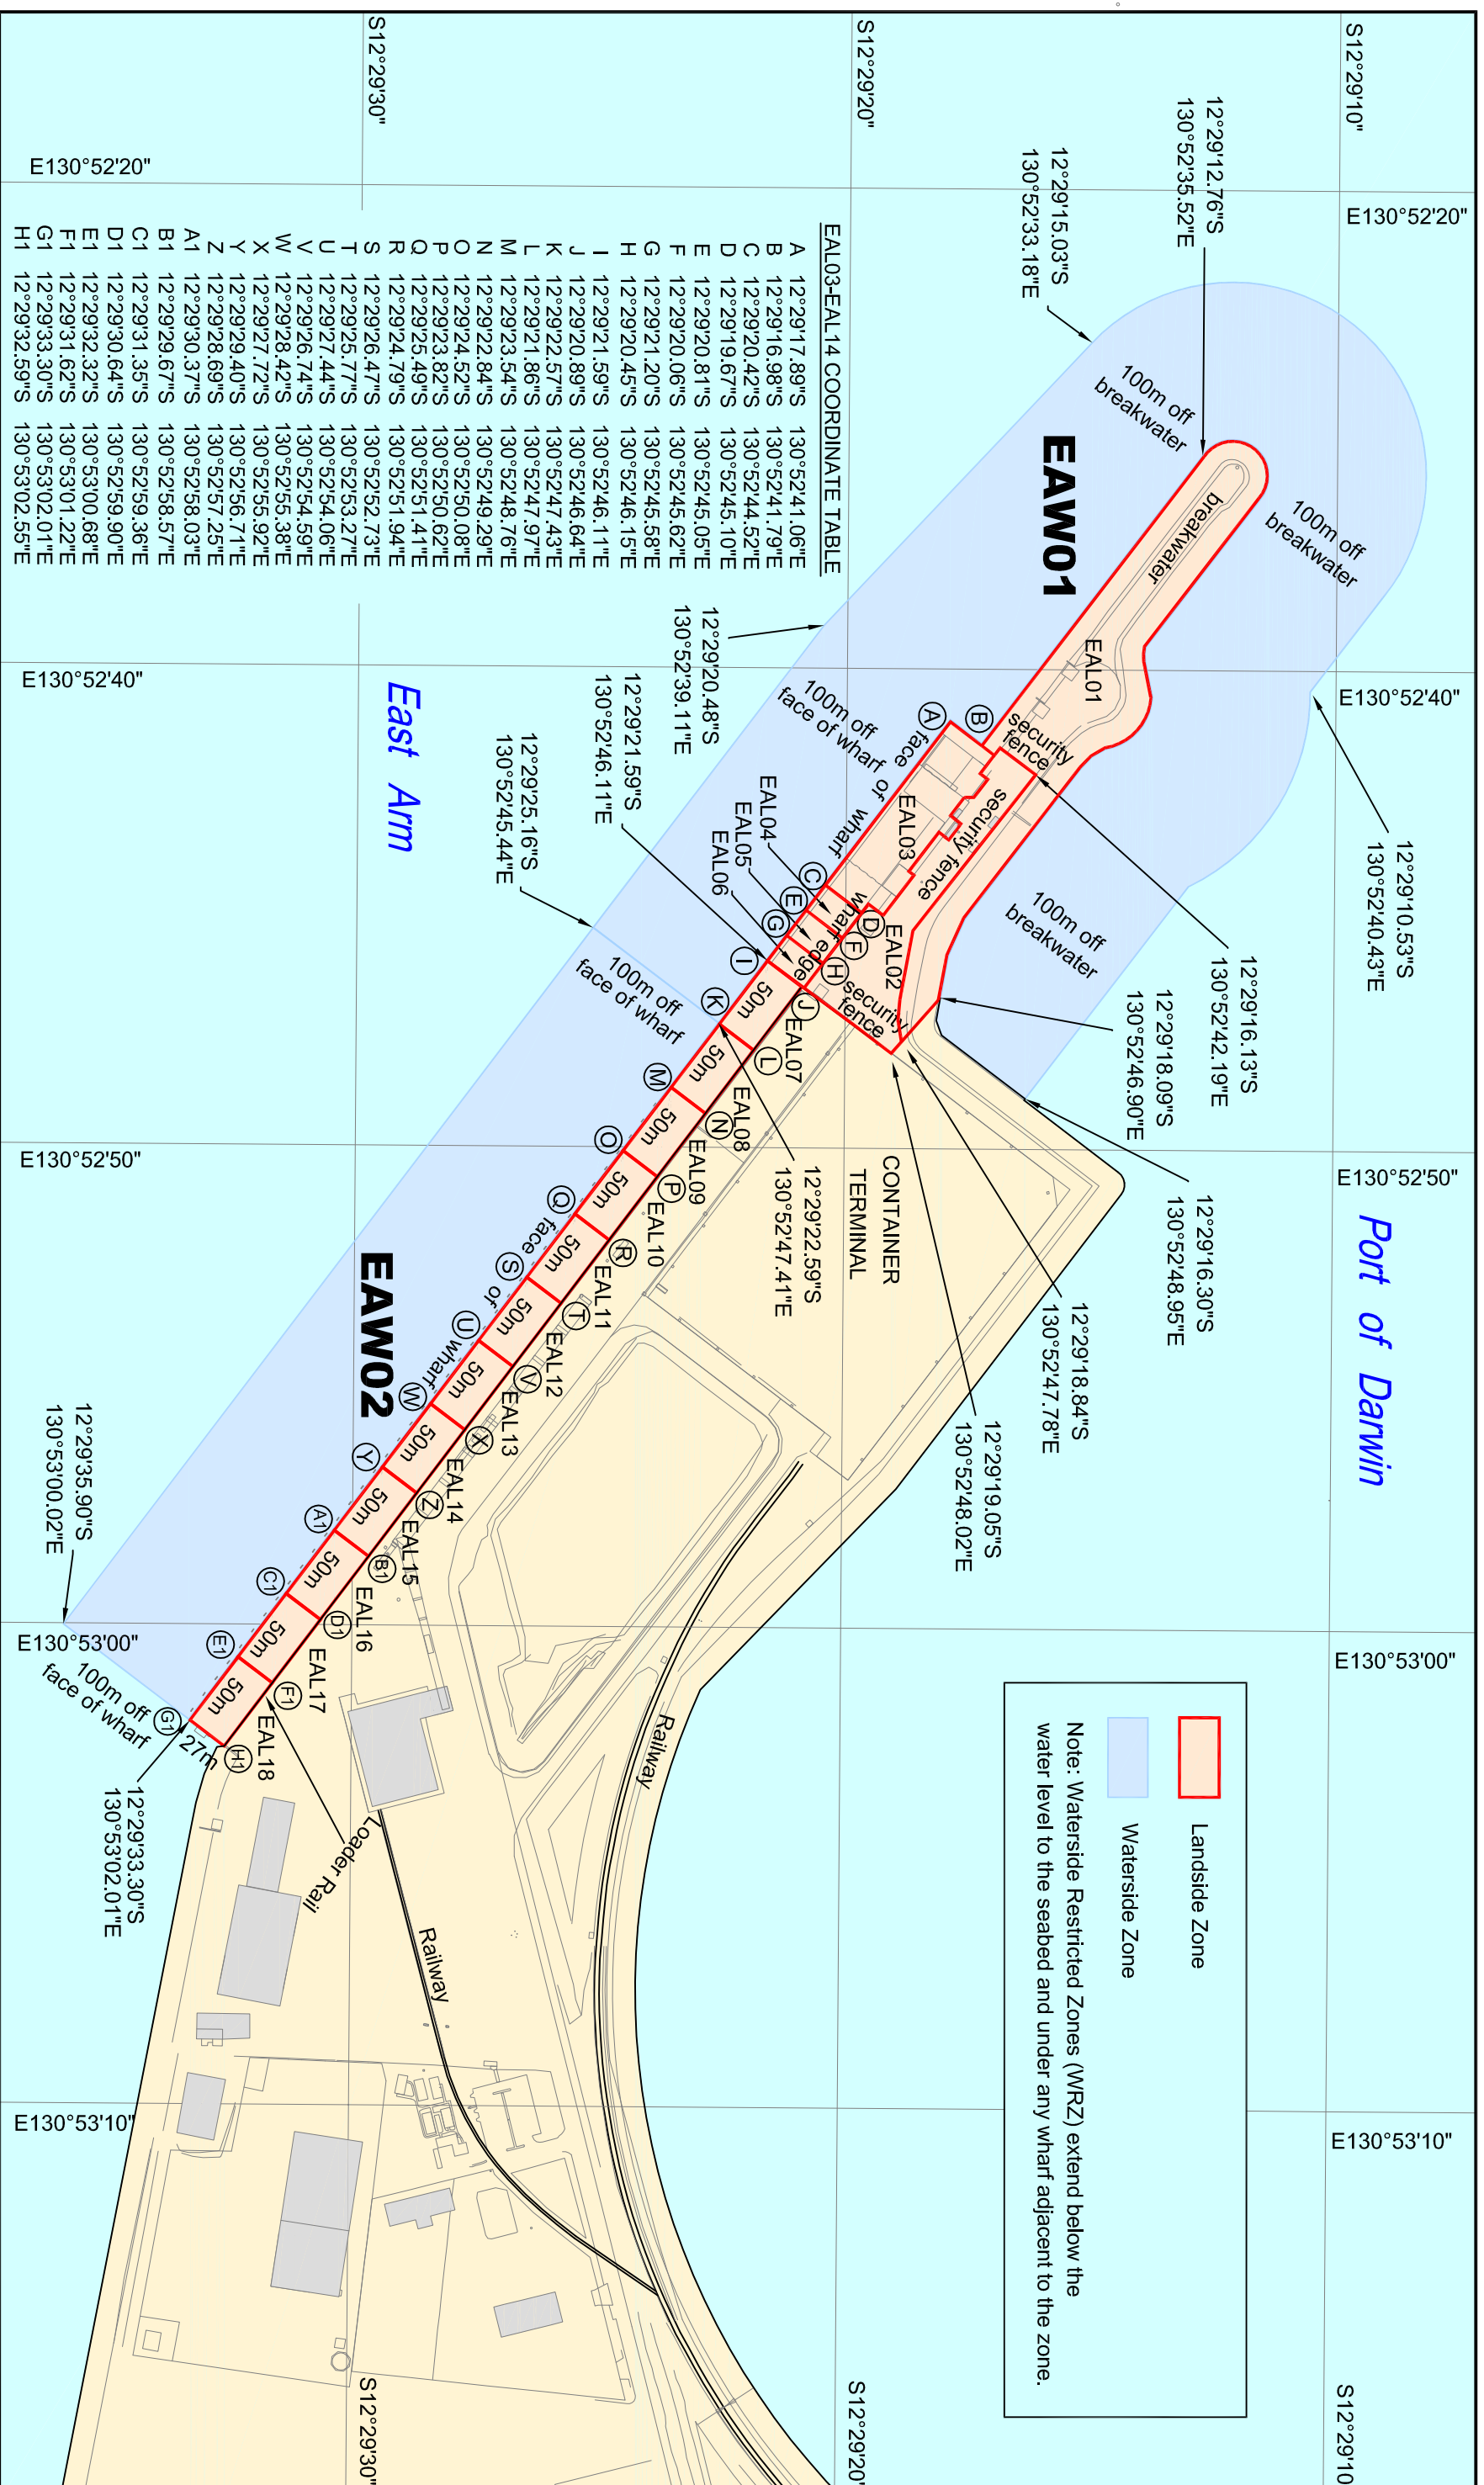

Landside Zone
 Waterside Zone
 Note: Waterside Restricted Zones (WRZ) extend below the water level to the seabed and under any wharf adjacent to the zone.

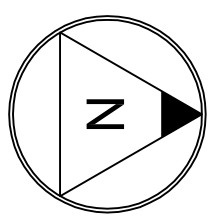

SCALE 1 : 4000 (A3)
 DATUM: GEODETIC DATUM OF AUSTRALIA 1994 (GDA94)

PORT OF DARWIN - EAST ARM WHARF

Waterside and Landside Zones
 May 2016

This map shows the boundaries of the security regulated port and maritime security zones for the purposes of the Maritime Transport & Offshore Facilities Security Act 2003. This map is not intended for navigational purposes.



EIA REF: 6190 2016-05-25 EAM security plan.dwg